


Residence

A French Country Manor

	<u>Area Calcs</u>
1st Floor	3236
2nd Floor	2008
Cabana	528
AC Space	5772
Porches	619
Garage	1169
Under Roof	7560

	<u>Lot Area</u>
Lot	23511
1st Floor	3236
Cabana	528
Porches	619
Garage	1169
Pool Area	Pool
Driveway	Drive
Sidewalks	Walks
Total	Total
Allowed	8934



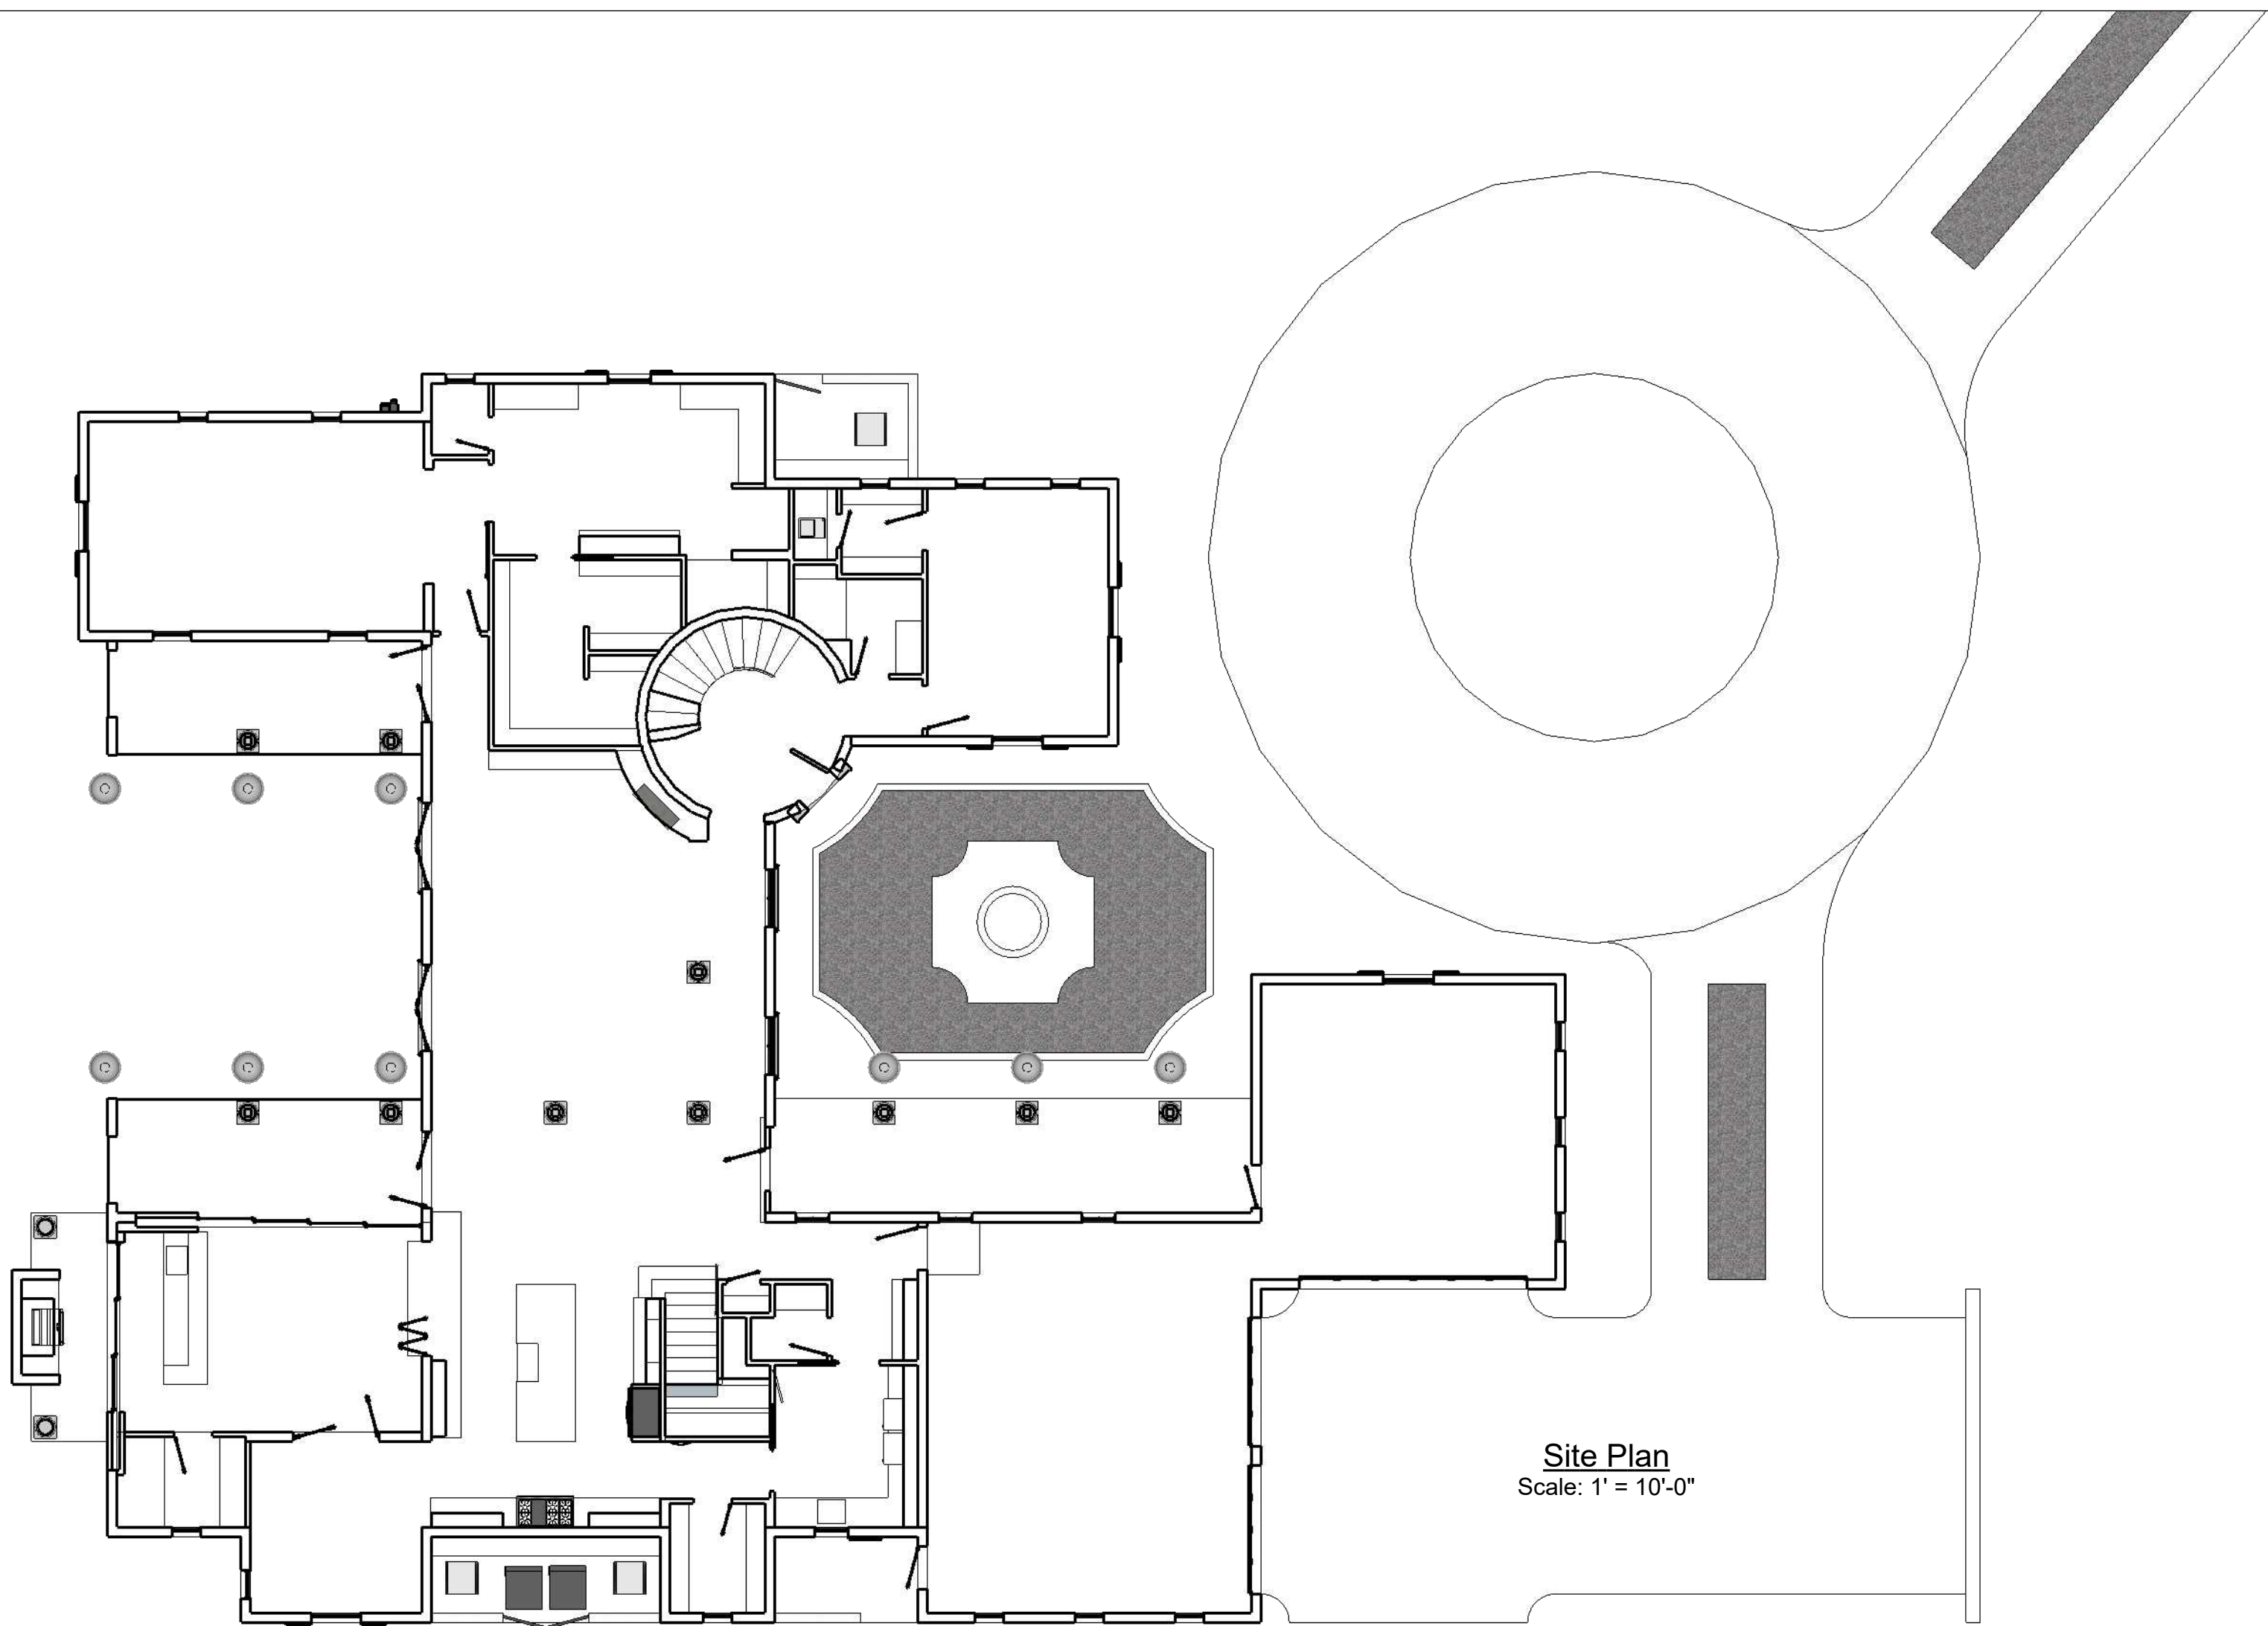

Site Plan
Scale: 1' = 10'-0"







1st Floor Plan
Scale: 1/8" = 1'-0"





2nd Floor Plan
Scale: 1/8" = 1'-0"



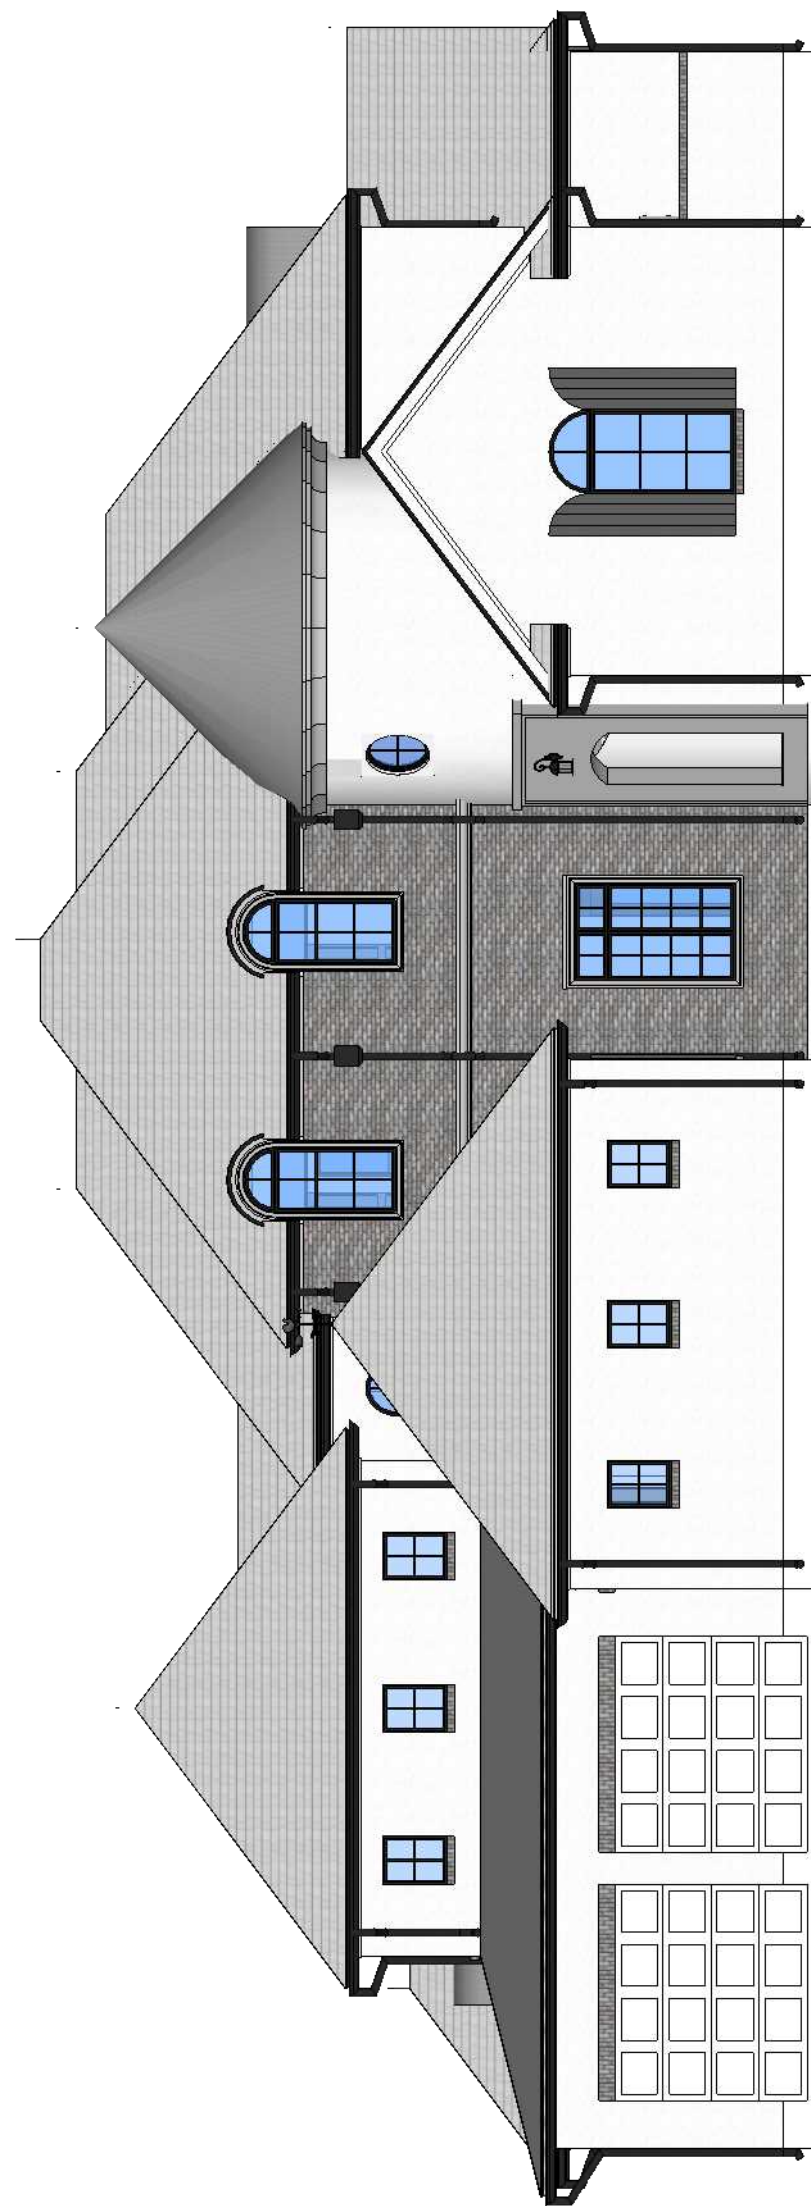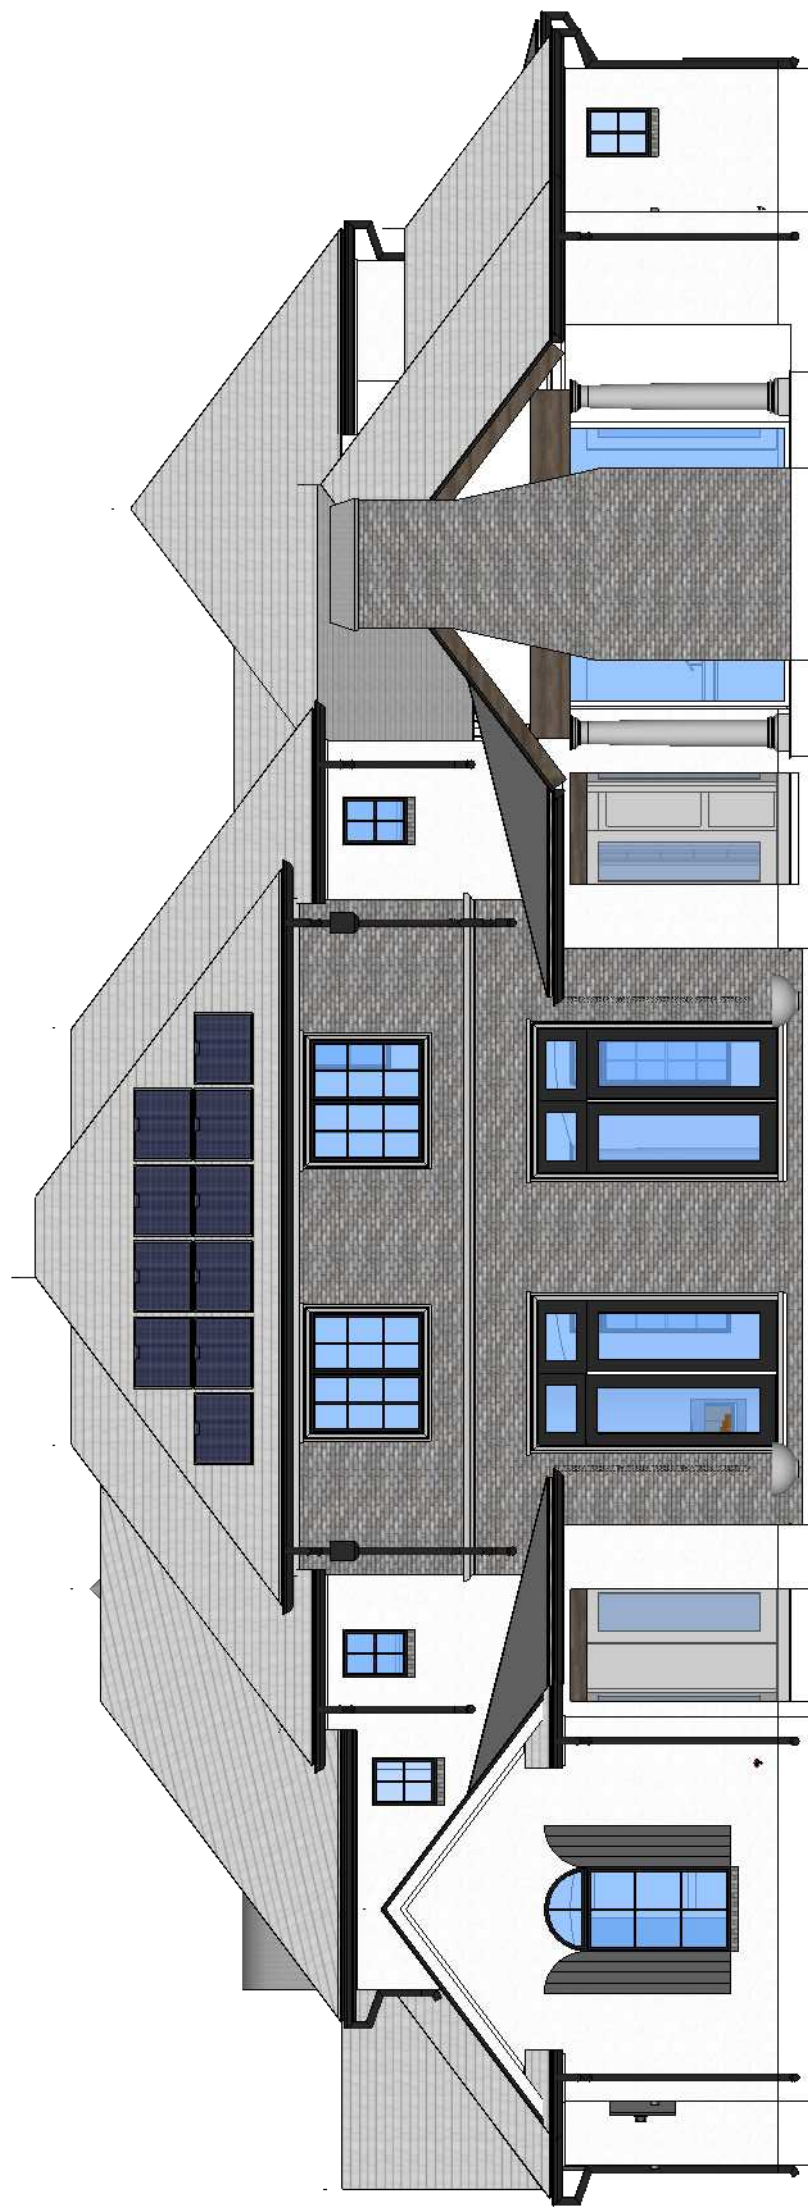



Elevations
Scale: 1/8" = 1'-0"




Elevations

Scale: 1/8" = 1'-0"



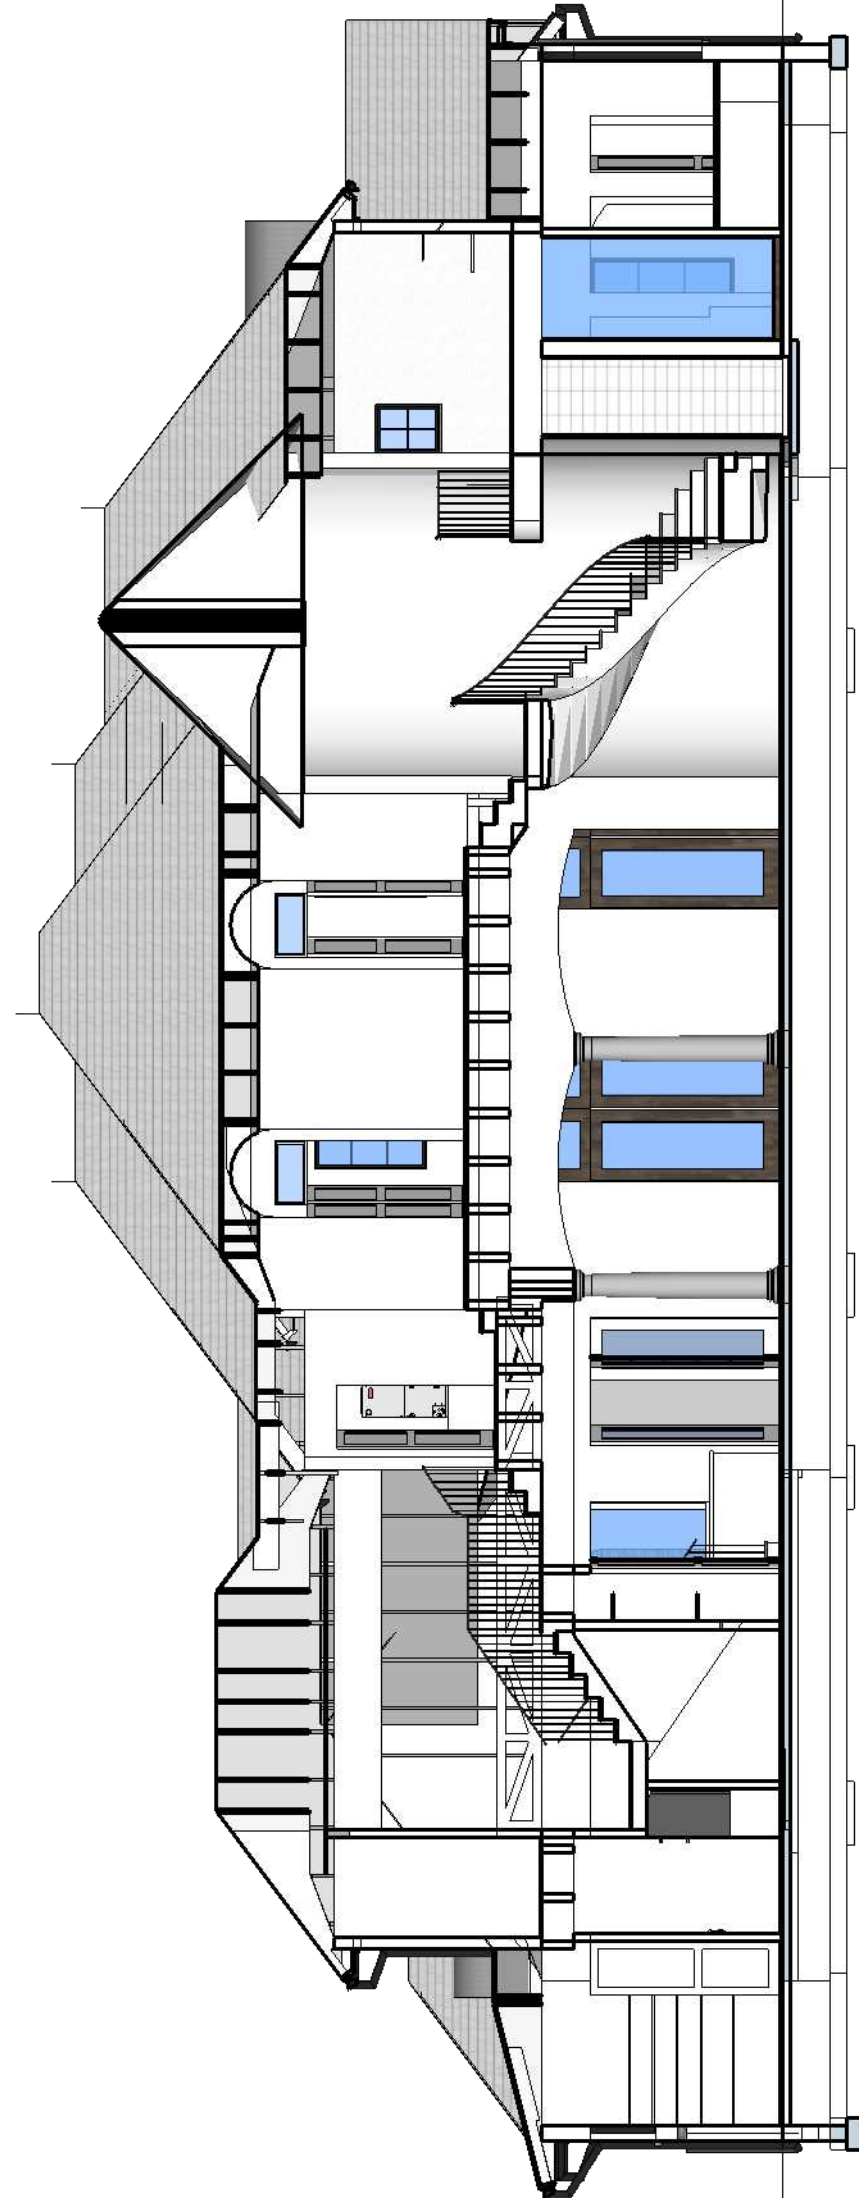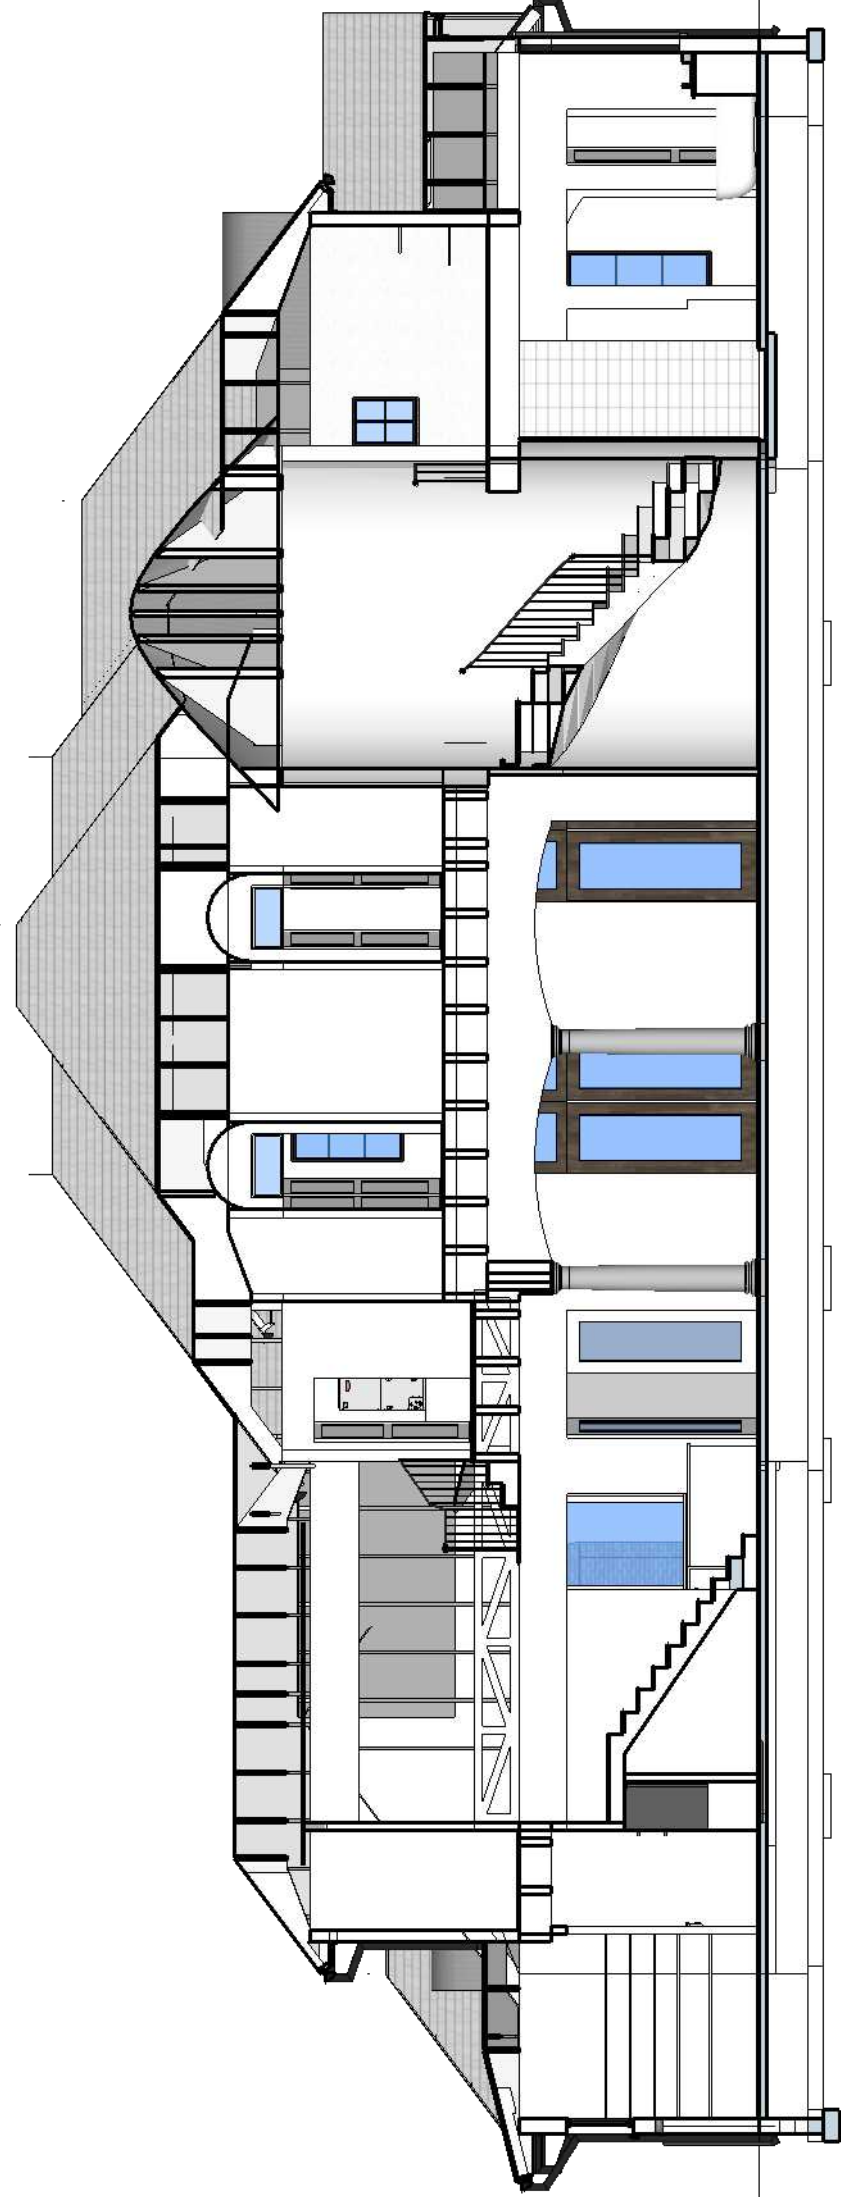

Sections
Scale: 1/8" = 1'-0"

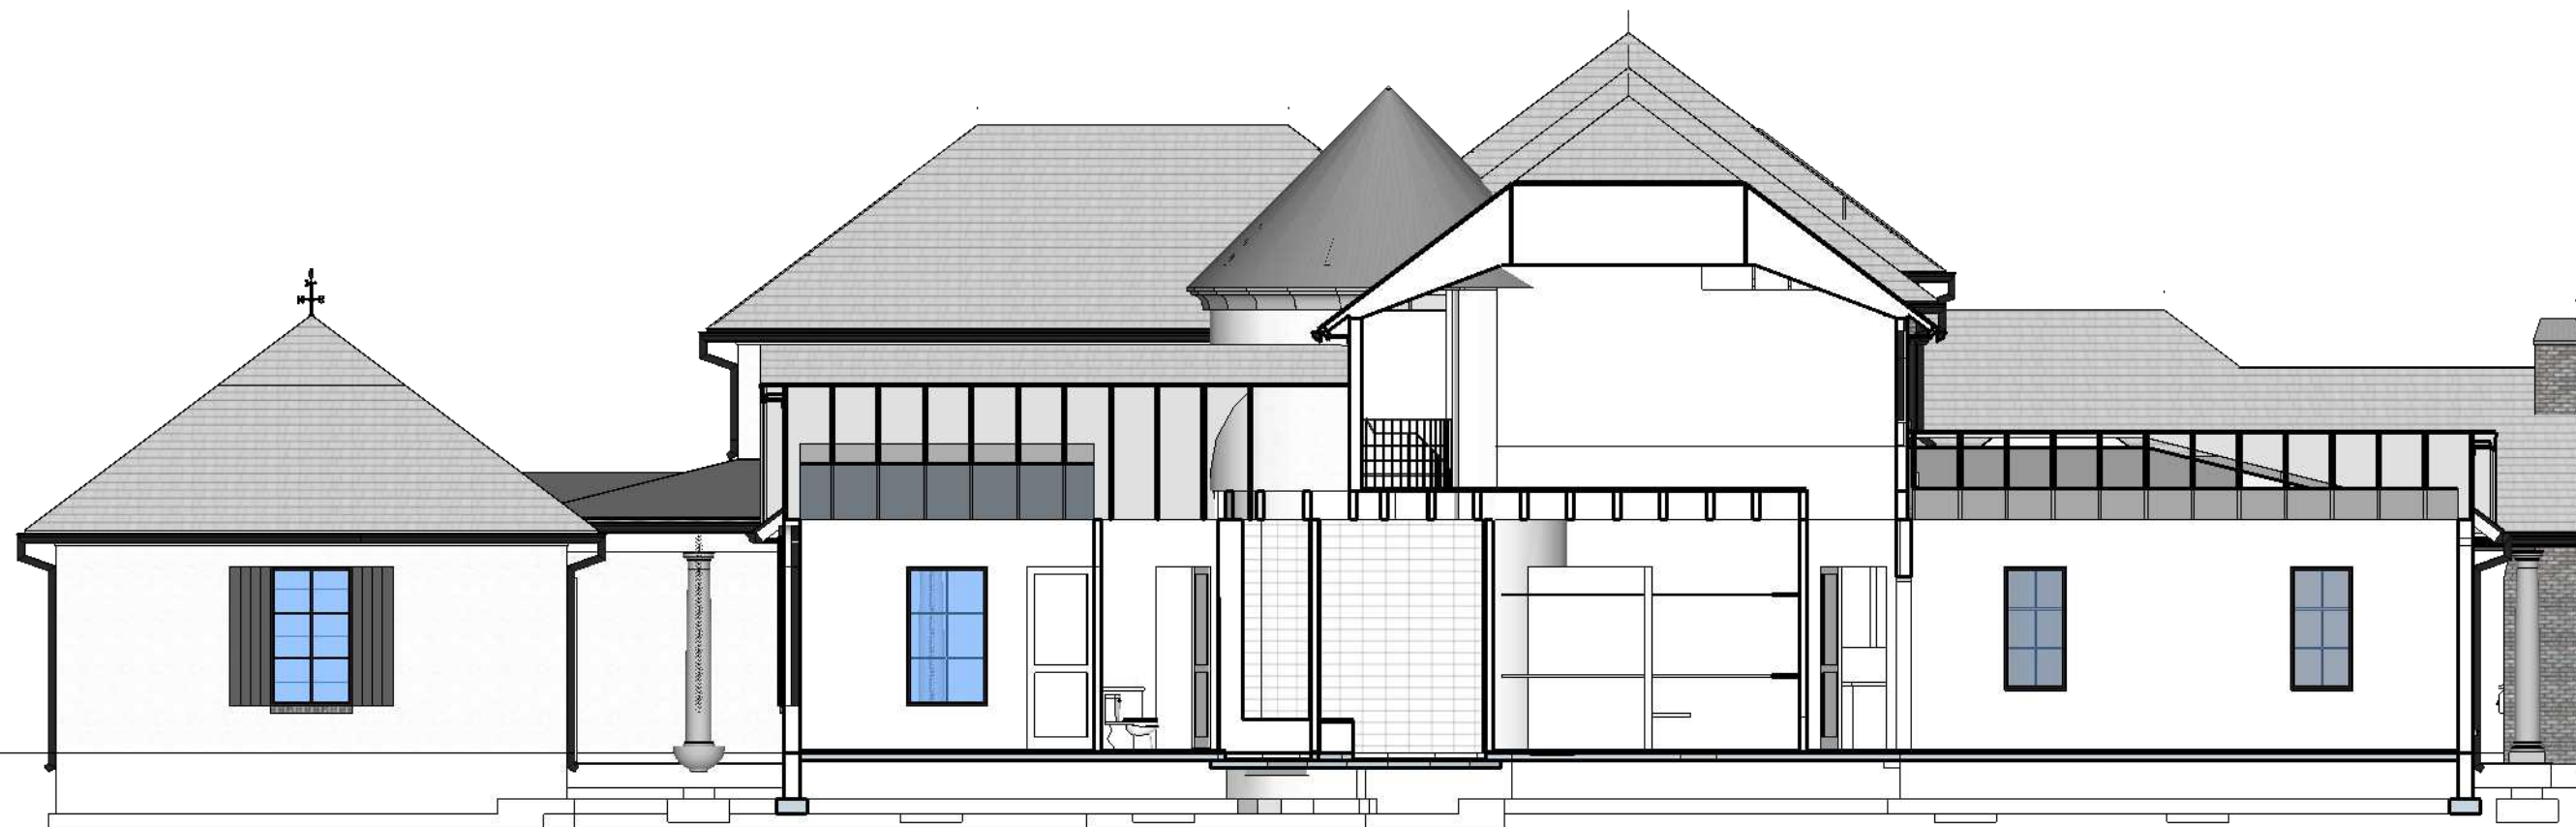

Sections
Scale: 1/8" = 1'-0"

